


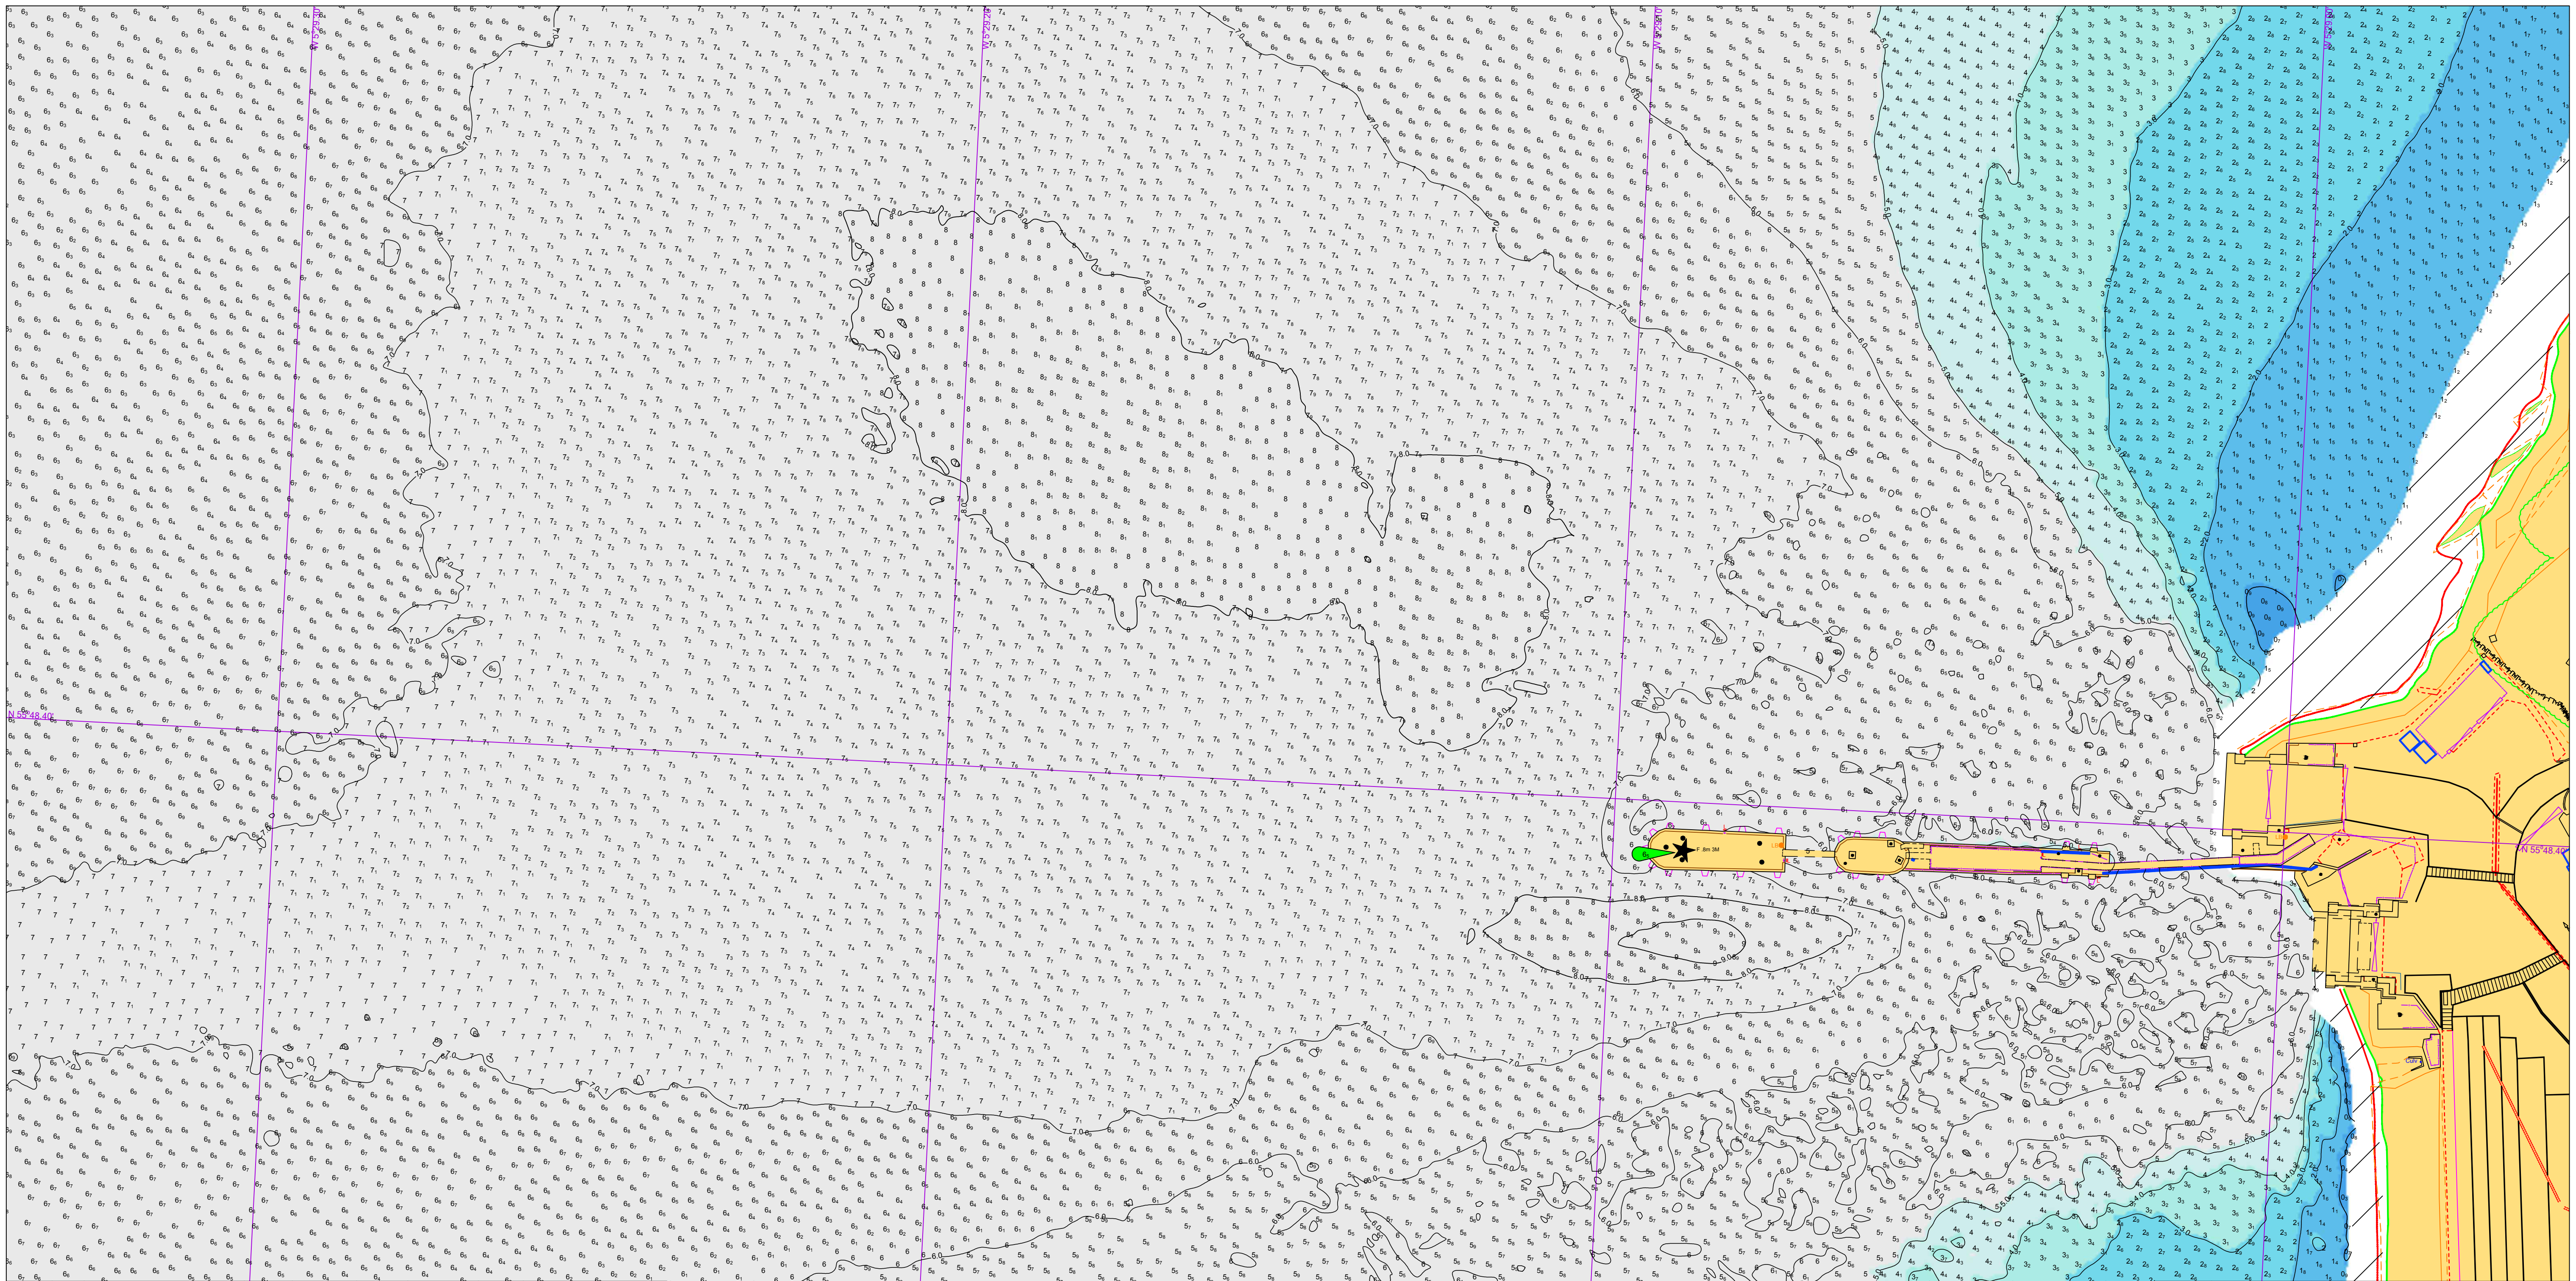

DEPTHS
Bathymetric data is relative to Chart Datum (m)
Chart Datum is 0.4m below Ordnance Datum

HEIGHTS
Topographic data is relative to Chart Datum (m)
Chart Datum is 0.4m below Ordnance Datum

POSITIONS
Positions are relative to OSGB36
National Grid of Great Britain
Latitude & Longitude in WGS84

TOPOGRAPHY
The shore features on this chart are based on CMAL surveys and Ordnance Survey digital data used with the permission under CMAL Licence Number 100066872

BATHYMETRIC SURVEY
Bathymetric survey data was carried out on January 2025

OBSTRUCTIONS/WRECKS
Obstructions and wrecks shown by symbol

COLOUR TABLE (DEPTH)

Green	Drying
Light Blue	0.0m
Blue	1.0m
Dark Blue	2.0m
Teal	3.0m
Light Green	4.0m
Dark Green	5.0m

LEGEND

Diagonal lines	No Data
Black circle	Bollard
Red line	Ladder
Black line	Steps
Orange circle	Lifbuoy

Compass Rose

N
330 300 270 240 210 180 150 120 90 60 30
W E S



CMAL
Caledonian Maritime Assets Ltd
Stòras Mara Cailleannach Eile

CALEDONIAN MARITIME ASSETS LTD
Municipal Buildings, Fore Street
Port Glasgow
PA14 5EQ

KINNACRAIG FERRY TERMINAL
WEST LOCH TARBERT, ARGYLL & BUTE

SCALE 1:500 AT A1

Scale: 1:500
0 5 10 20 30 40 50m

© Crown copyright and database rights 2025 OS licence number 100066872