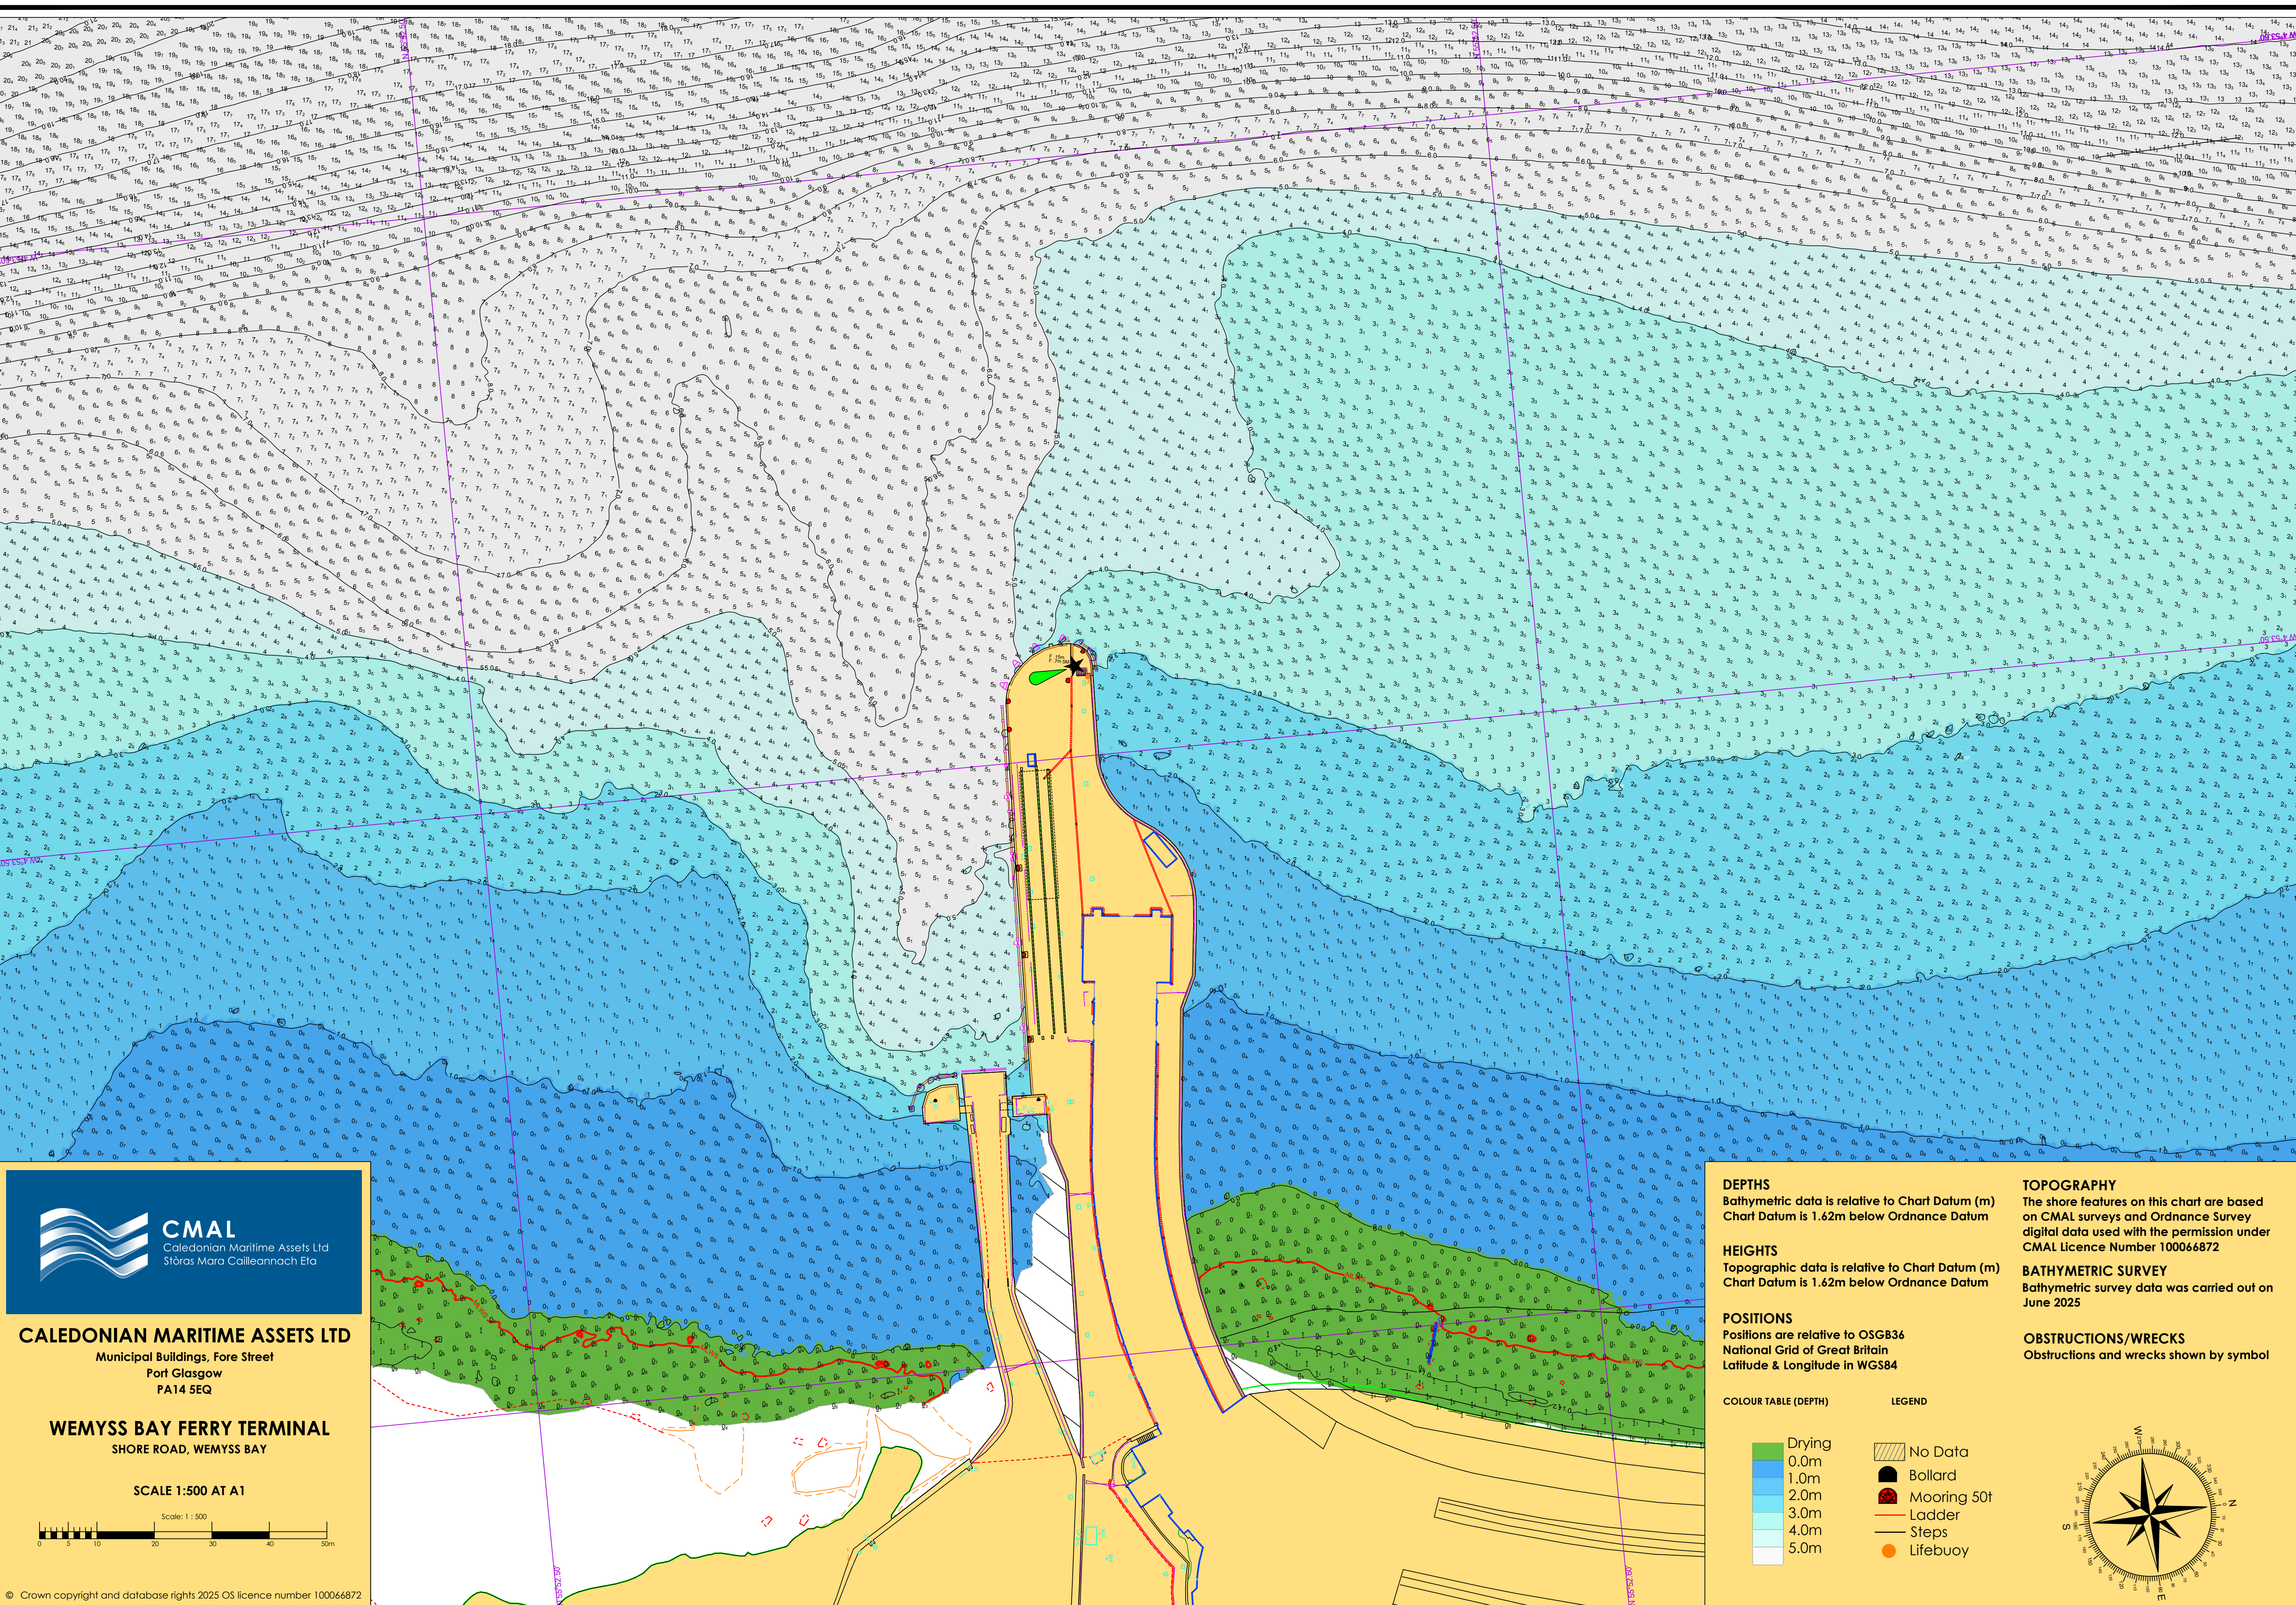




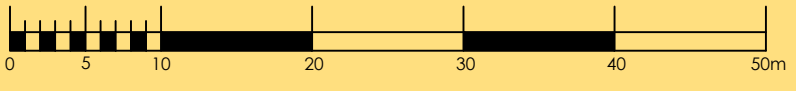


CMAL
Caledonian Maritime Assets Ltd
Stòras Mara Cailleannach Eòr

CALEDONIAN MARITIME ASSETS LTD
Municipal Buildings, Fore Street
Port Glasgow
PA14 5EQ

WEMYSS BAY FERRY TERMINAL
SHORE ROAD, WEMYSS BAY

SCALE 1:500 AT A1



© Crown copyright and database rights 2025 OS licence number 100066872

DEPTHS
Bathymetric data is relative to Chart Datum (m)
Chart Datum is 1.62m below Ordnance Datum

HEIGHTS
Topographic data is relative to Chart Datum (m)
Chart Datum is 1.62m below Ordnance Datum

POSITIONS
Positions are relative to OSGB36
National Grid of Great Britain
Latitude & Longitude in WGS84

TOPOGRAPHY
The shore features on this chart are based on CMAL surveys and Ordnance Survey digital data used with the permission under CMAL Licence Number 100066872

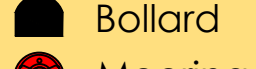
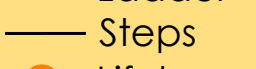
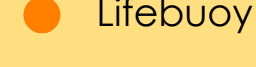
BATHYMETRIC SURVEY
Bathymetric survey data was carried out on June 2025

OBSTRUCTIONS/WRECKS
Obstructions and wrecks shown by symbol

COLOUR TABLE (DEPTH)

0.0m	Drying
1.0m	
2.0m	
3.0m	
4.0m	
5.0m	

LEGEND

	No Data
	Bollard
	Mooring 50t
	Ladder
	Steps
	Lifebuoy

